

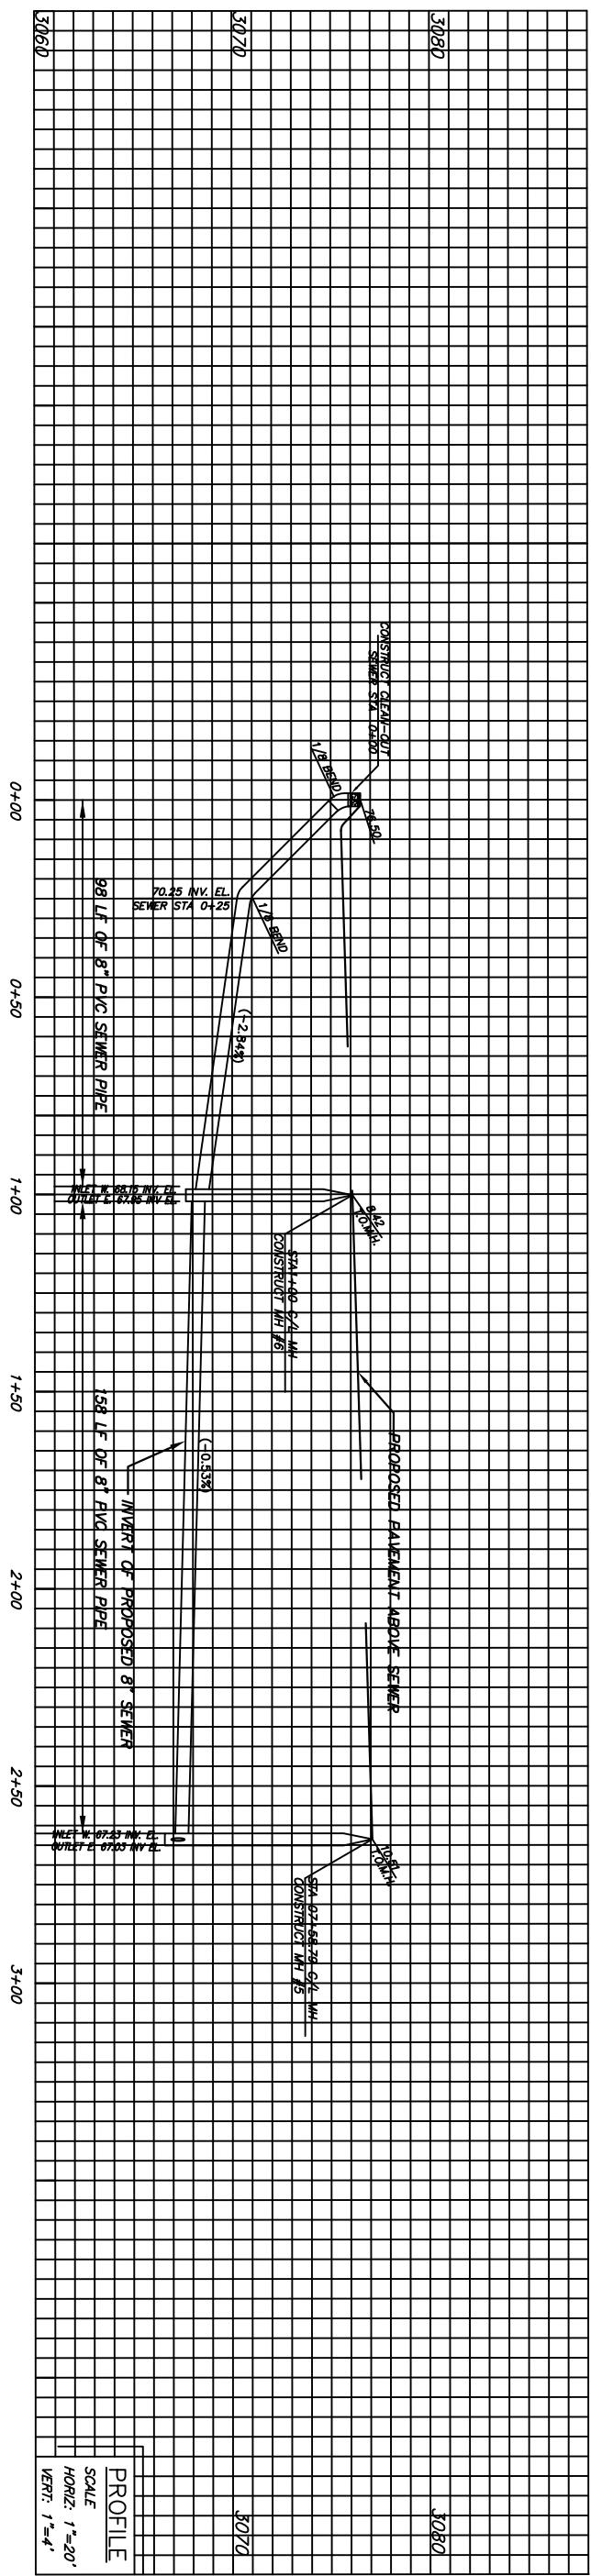


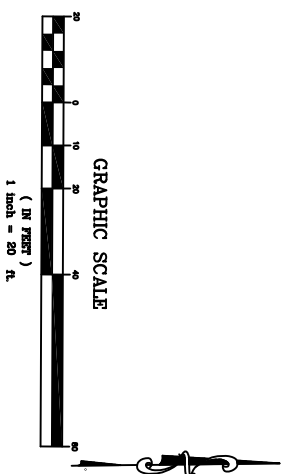

NOT FOR CONSTRUCTION
FOR BID PURPOSES ONLY

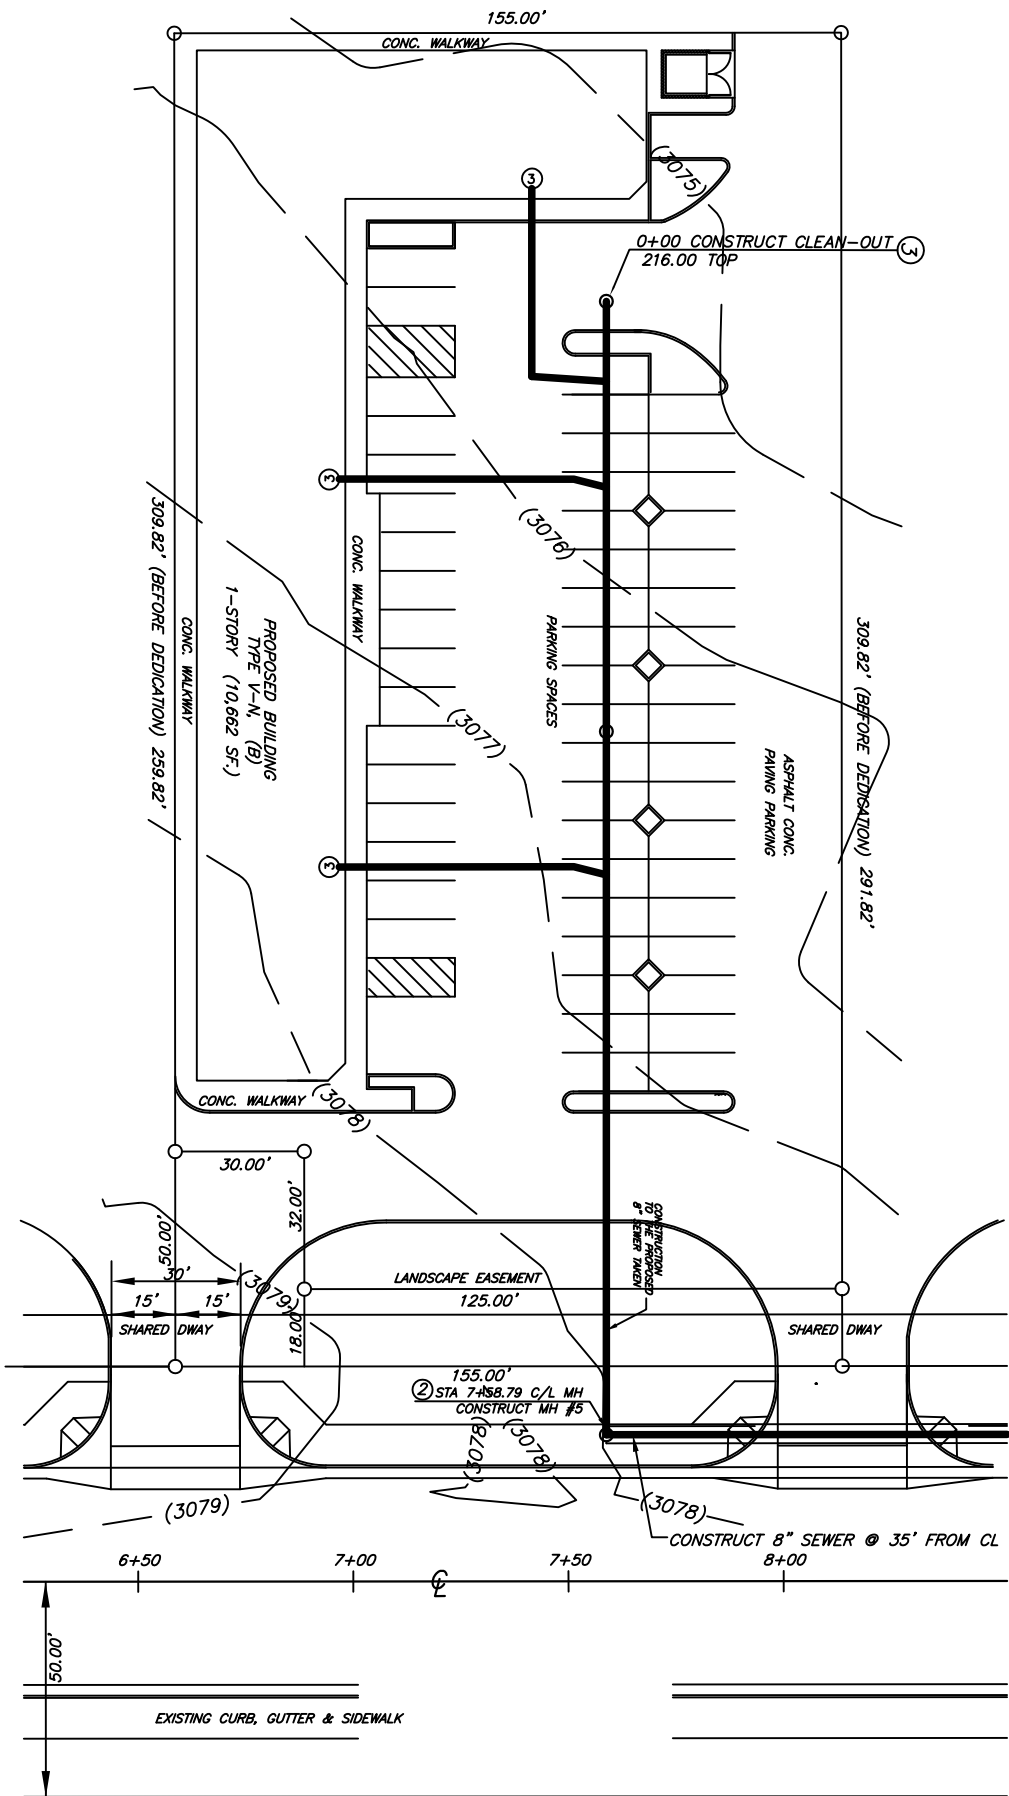

- CONSTRUCTION NOTES
1. CONSTRUCT 8" SPWER PER PER STD. PLAN NO. SS-5
 2. CONSTRUCT MAHOLE PER STD. PLAN SS-1, SS-2, S-07.
 3. CONSTRUCT 4" SPWER LATERALS PER STD. PLAN SS-3
 4. CONSTRUCT AND SHOW AT CONNECTION TO MAIN STATION AND REMOVE AND REPLACE EXISTING AC PAVEMENT PER PLAN S-10
 5. CONCRETE ENCASEMENT PER PLAN SS-5

DIGALERT

1-800-422-4133

UNDERGROUND SERVICE ALERT
Call at least 2 working days prior to excavating

BENCH MARK:

[illegible]